
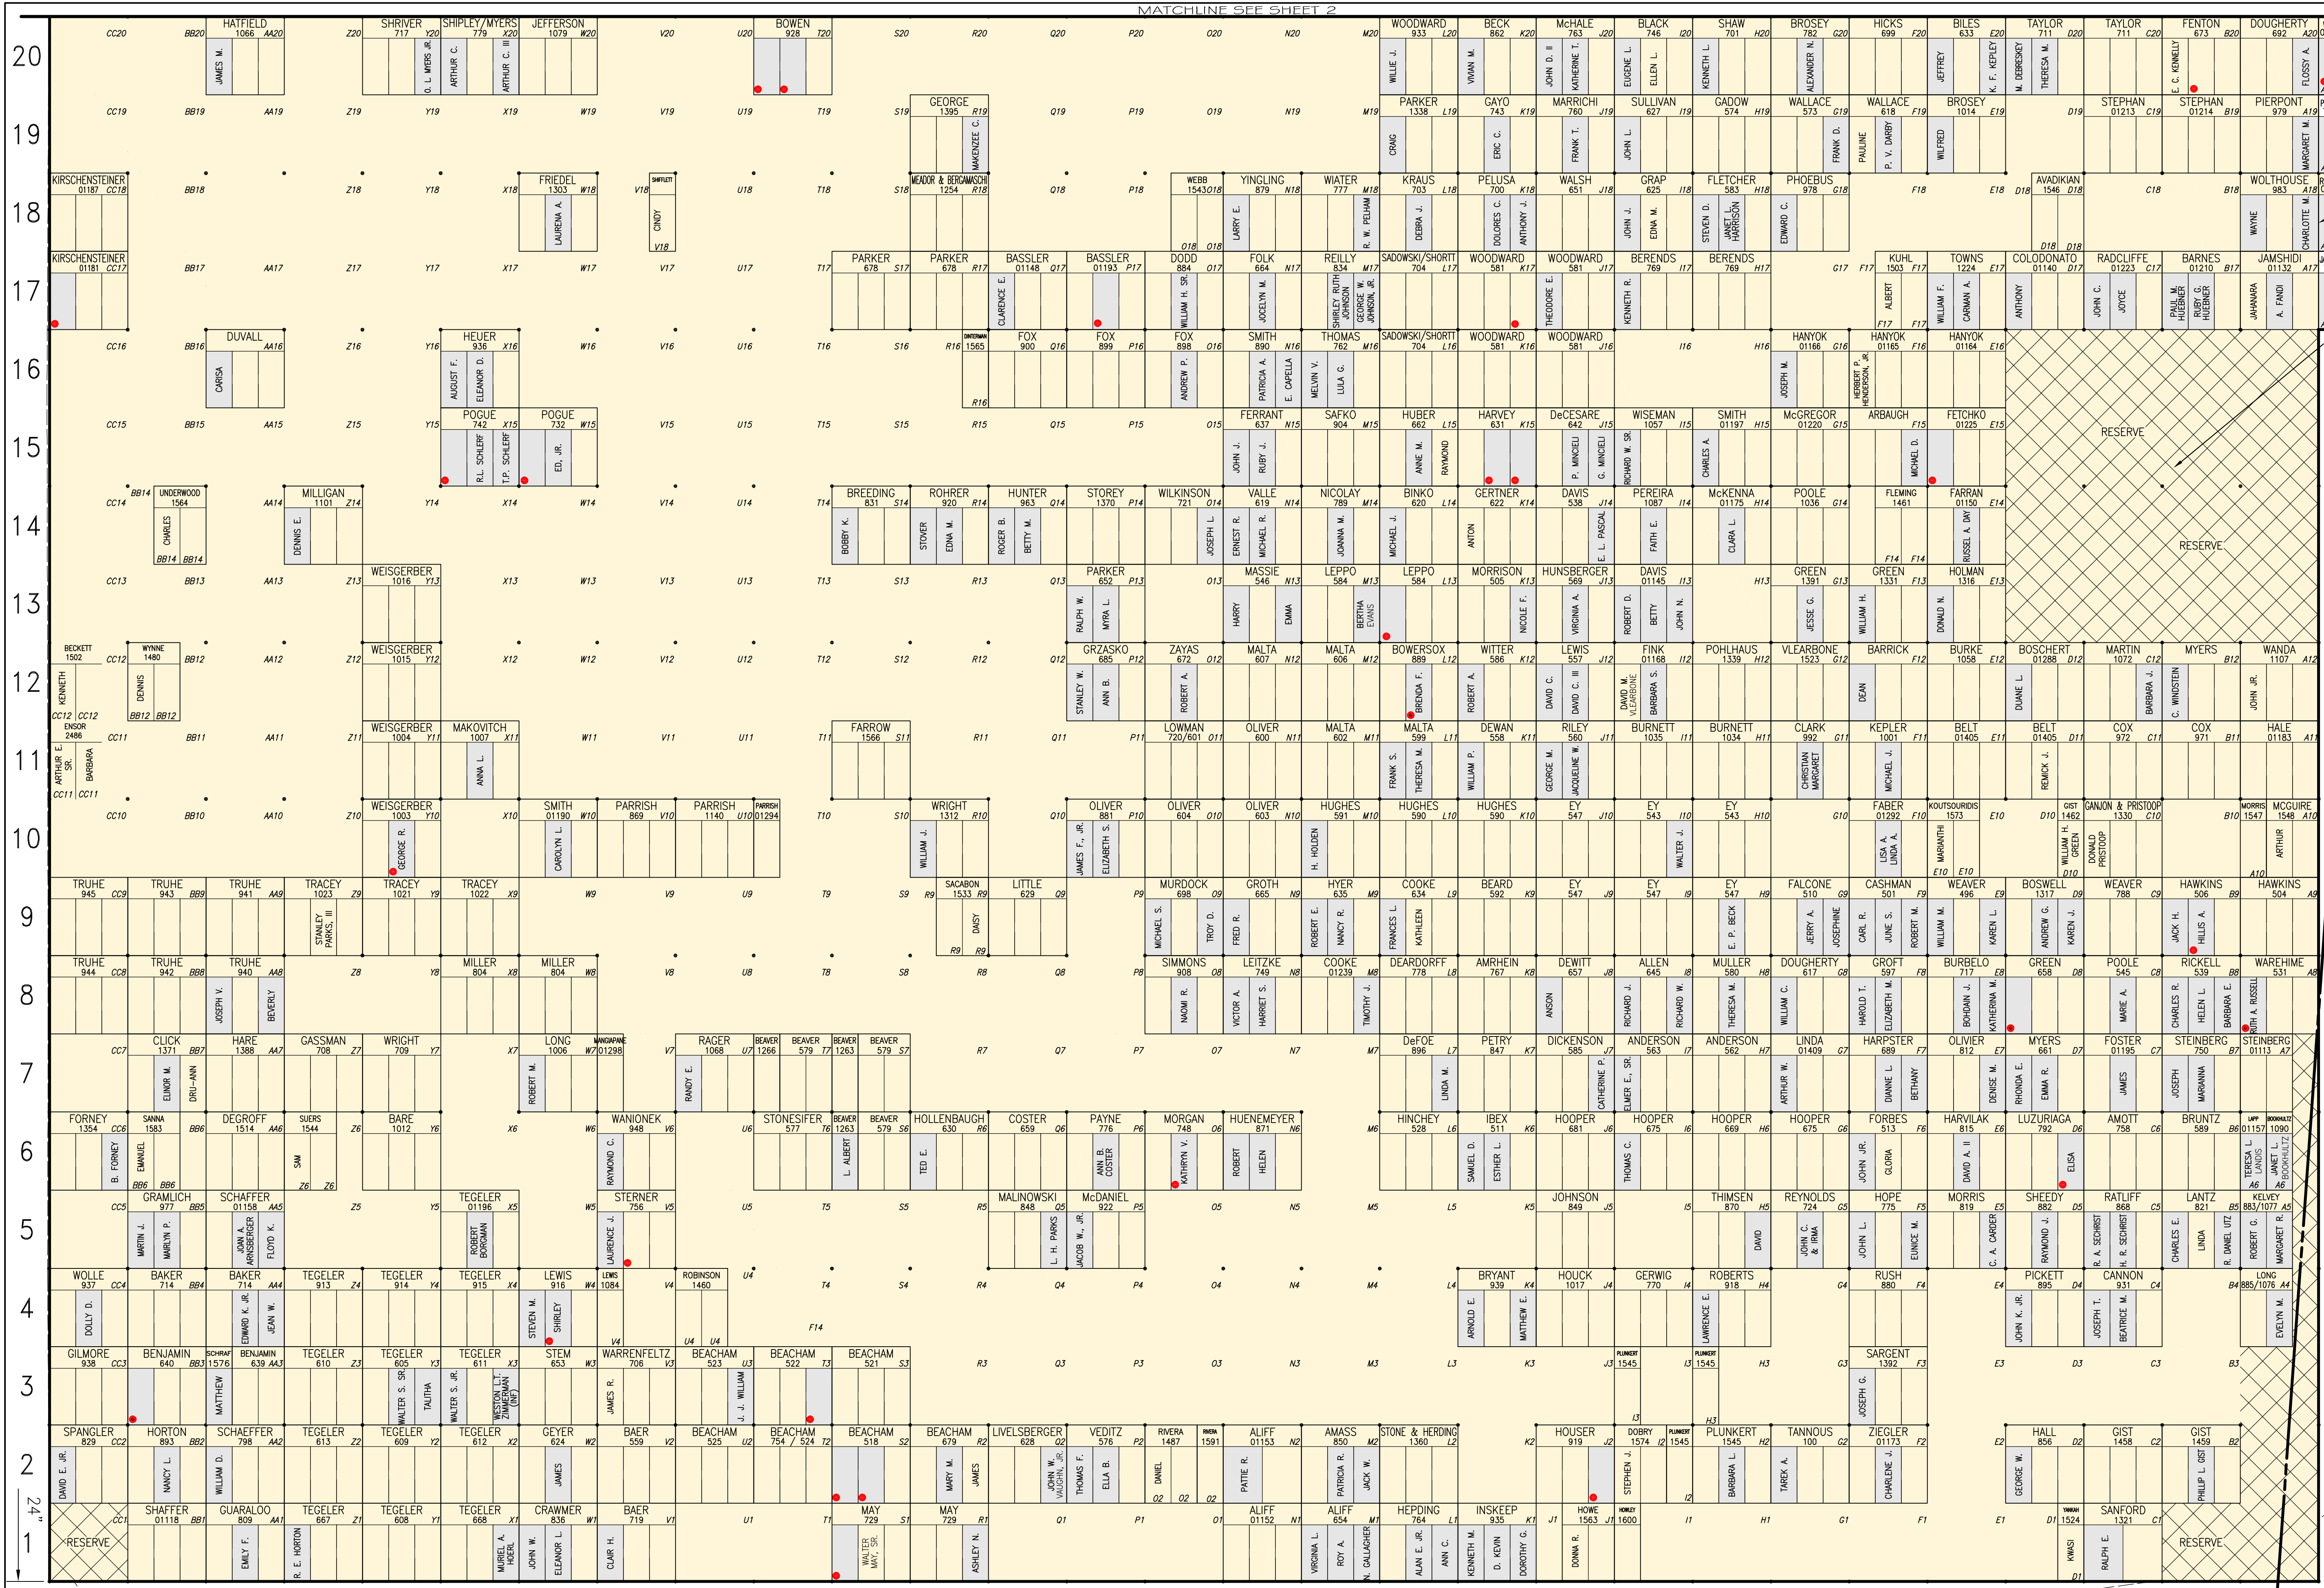


MATCHLINE SEE SHEET 2

MATCHLINE SEE SHEET 2

BOUNDARY EDGE FOR OAK TREE SECTION DO NOT SELL PLOTS OUTSIDE OF BOUNDARY OR USE FOR BURIALS

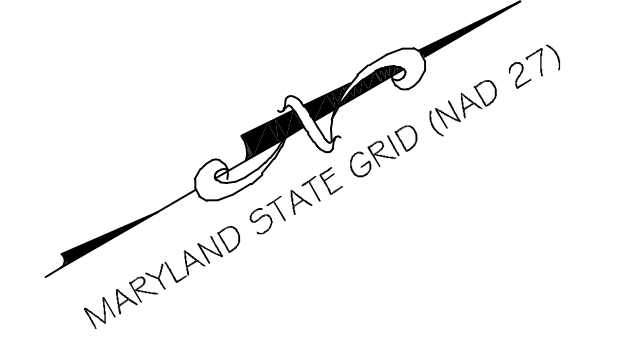

(FORMER WESTMINSTER-TANEY TOWN STATE ROAD (40))

CREMATION LISTINGS: OAK TREE PART B

- List of cremation listings including site numbers and names (e.g., A08 SITE 3 RUTH A RUSSELL, AAA20 CARROLL WILLS).

RTF ASSOCIATES, INC. PROFESSIONAL LAND SURVEYORS & PLANNERS. 142 EAST MAIN STREET WESTMINSTER, MD 21157. 410-848-2040 FAX# 410-840-8387 410-876-1222. CHECKED BY: DATE: DRAWN BY: NCC DATE: 7-17-08 SCALE: 1" = 10' R.T.F. JOB # 06-73

Table with columns: REVISIONS, DATE, REASON, TITLE REFERENCE. Includes dates from 2-3-2011 to 1-4-2021 and reasons like '2010 PURCHASES & BURIALS'.

MEADOW BRANCH CEMETARY LOT LAYOUT OF OAK TREE PART "B" SOUTH OF MD. RTE. 140 7th ELECT. DIST. CARROLL CO., MD.